


**FLOOR PLAN**  
SCALE: 1/8" = 1'-0"

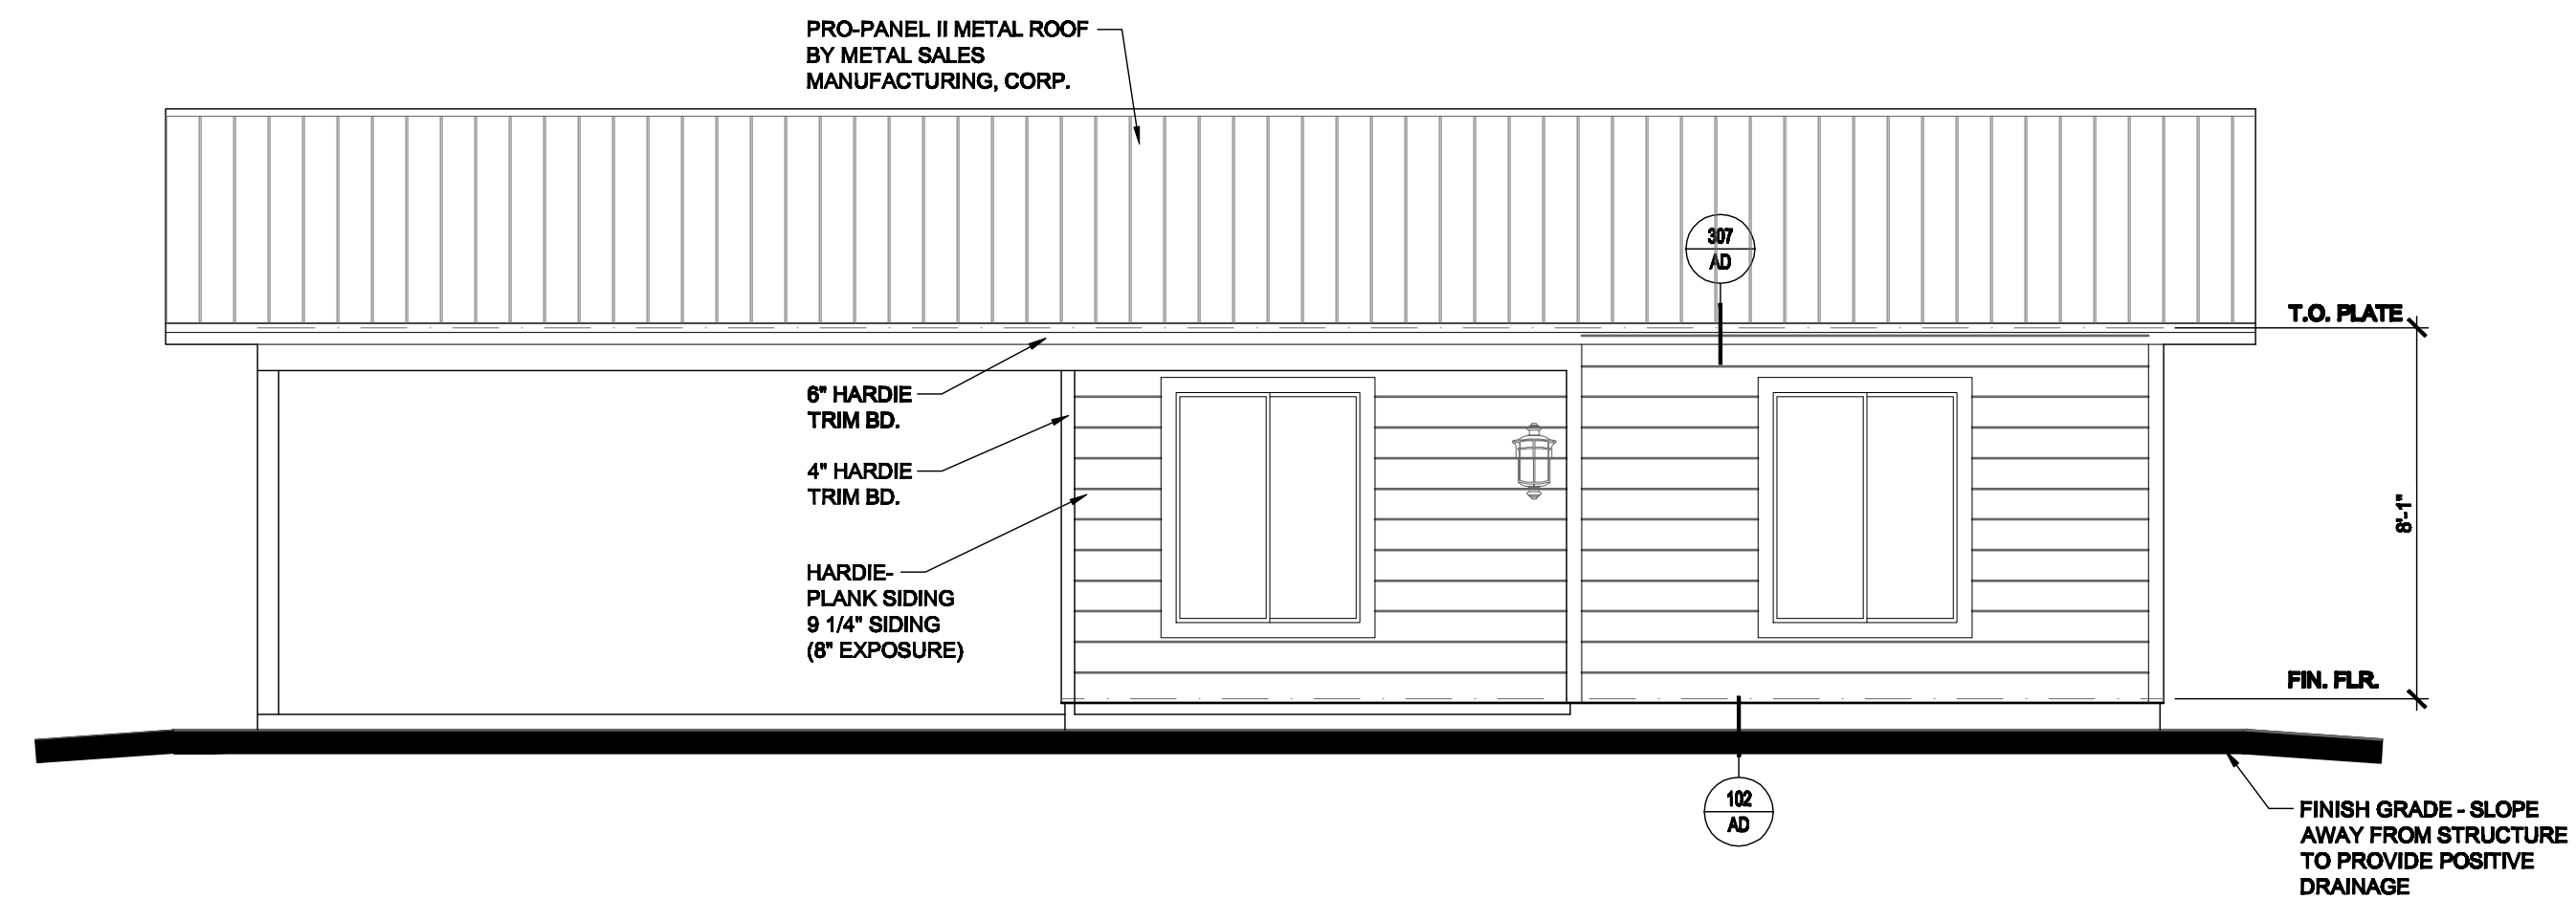

**FRONT ELEVATION**  
SCALE: 1/4" = 1'-0"

**TRIBAL BUILDING SOLUTIONS**

**0500 PLAN**